



Available in 8' and 10'

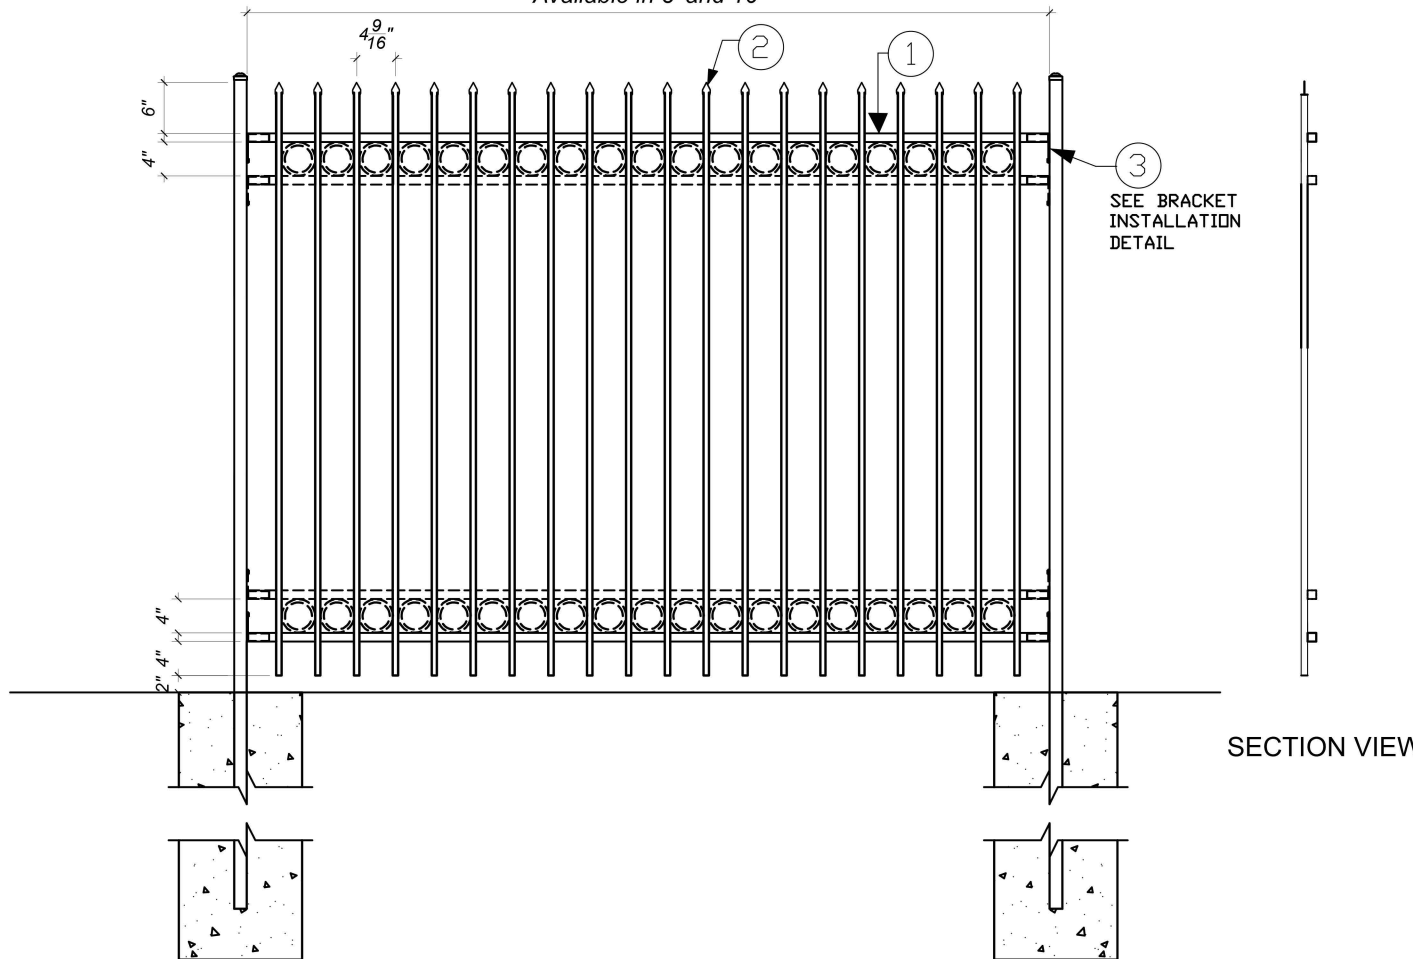

MATERIALS DESCRIPTION

- ① 1" 16GA SQUARE RAIL
- ② 5/8" SQUARE TUBING PICKET
- ④ 1" RAIL MOUNTING BRACKET

SECTION VIEW

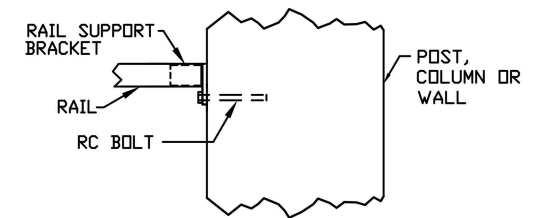

BRACKET INSTALLATION DETAIL

NOTES:

1. DESIGN AND SPECIFICATIONS SUBJECT TO CHANGE BY MANUFACTURER .
2. POSTS AND FOOTINGS - AS REQUIRED BY SITE CONDITIONS AND LOCAL CODES.